



1 Ground Floor Plan - I HUB & HALL

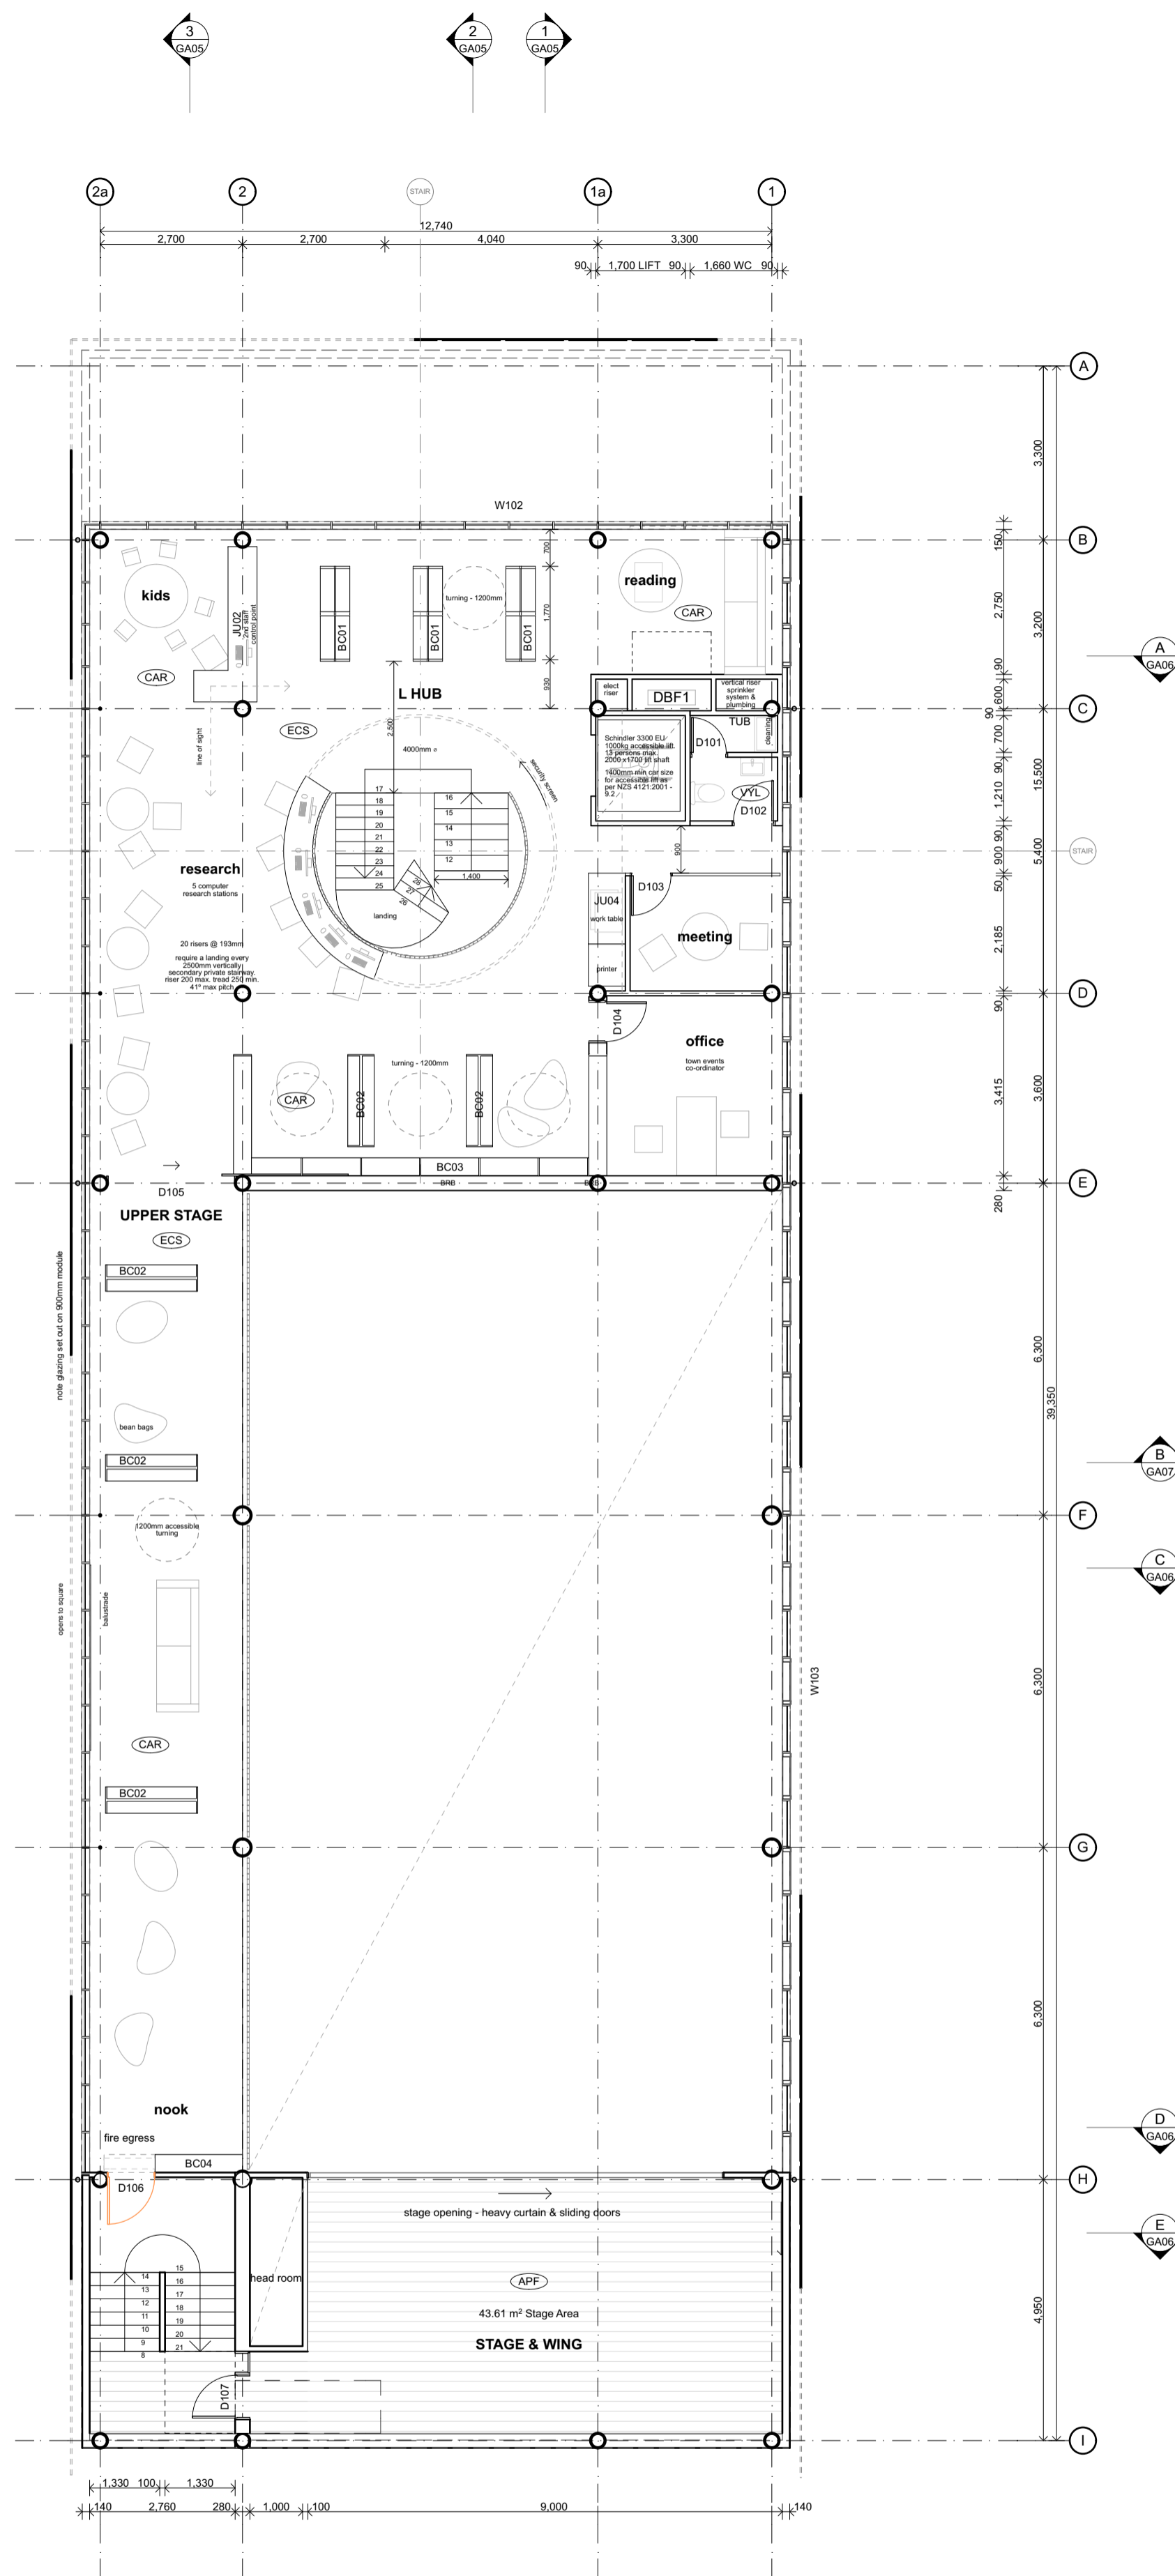

2 1st Floor Plan - L HUB & STAGE

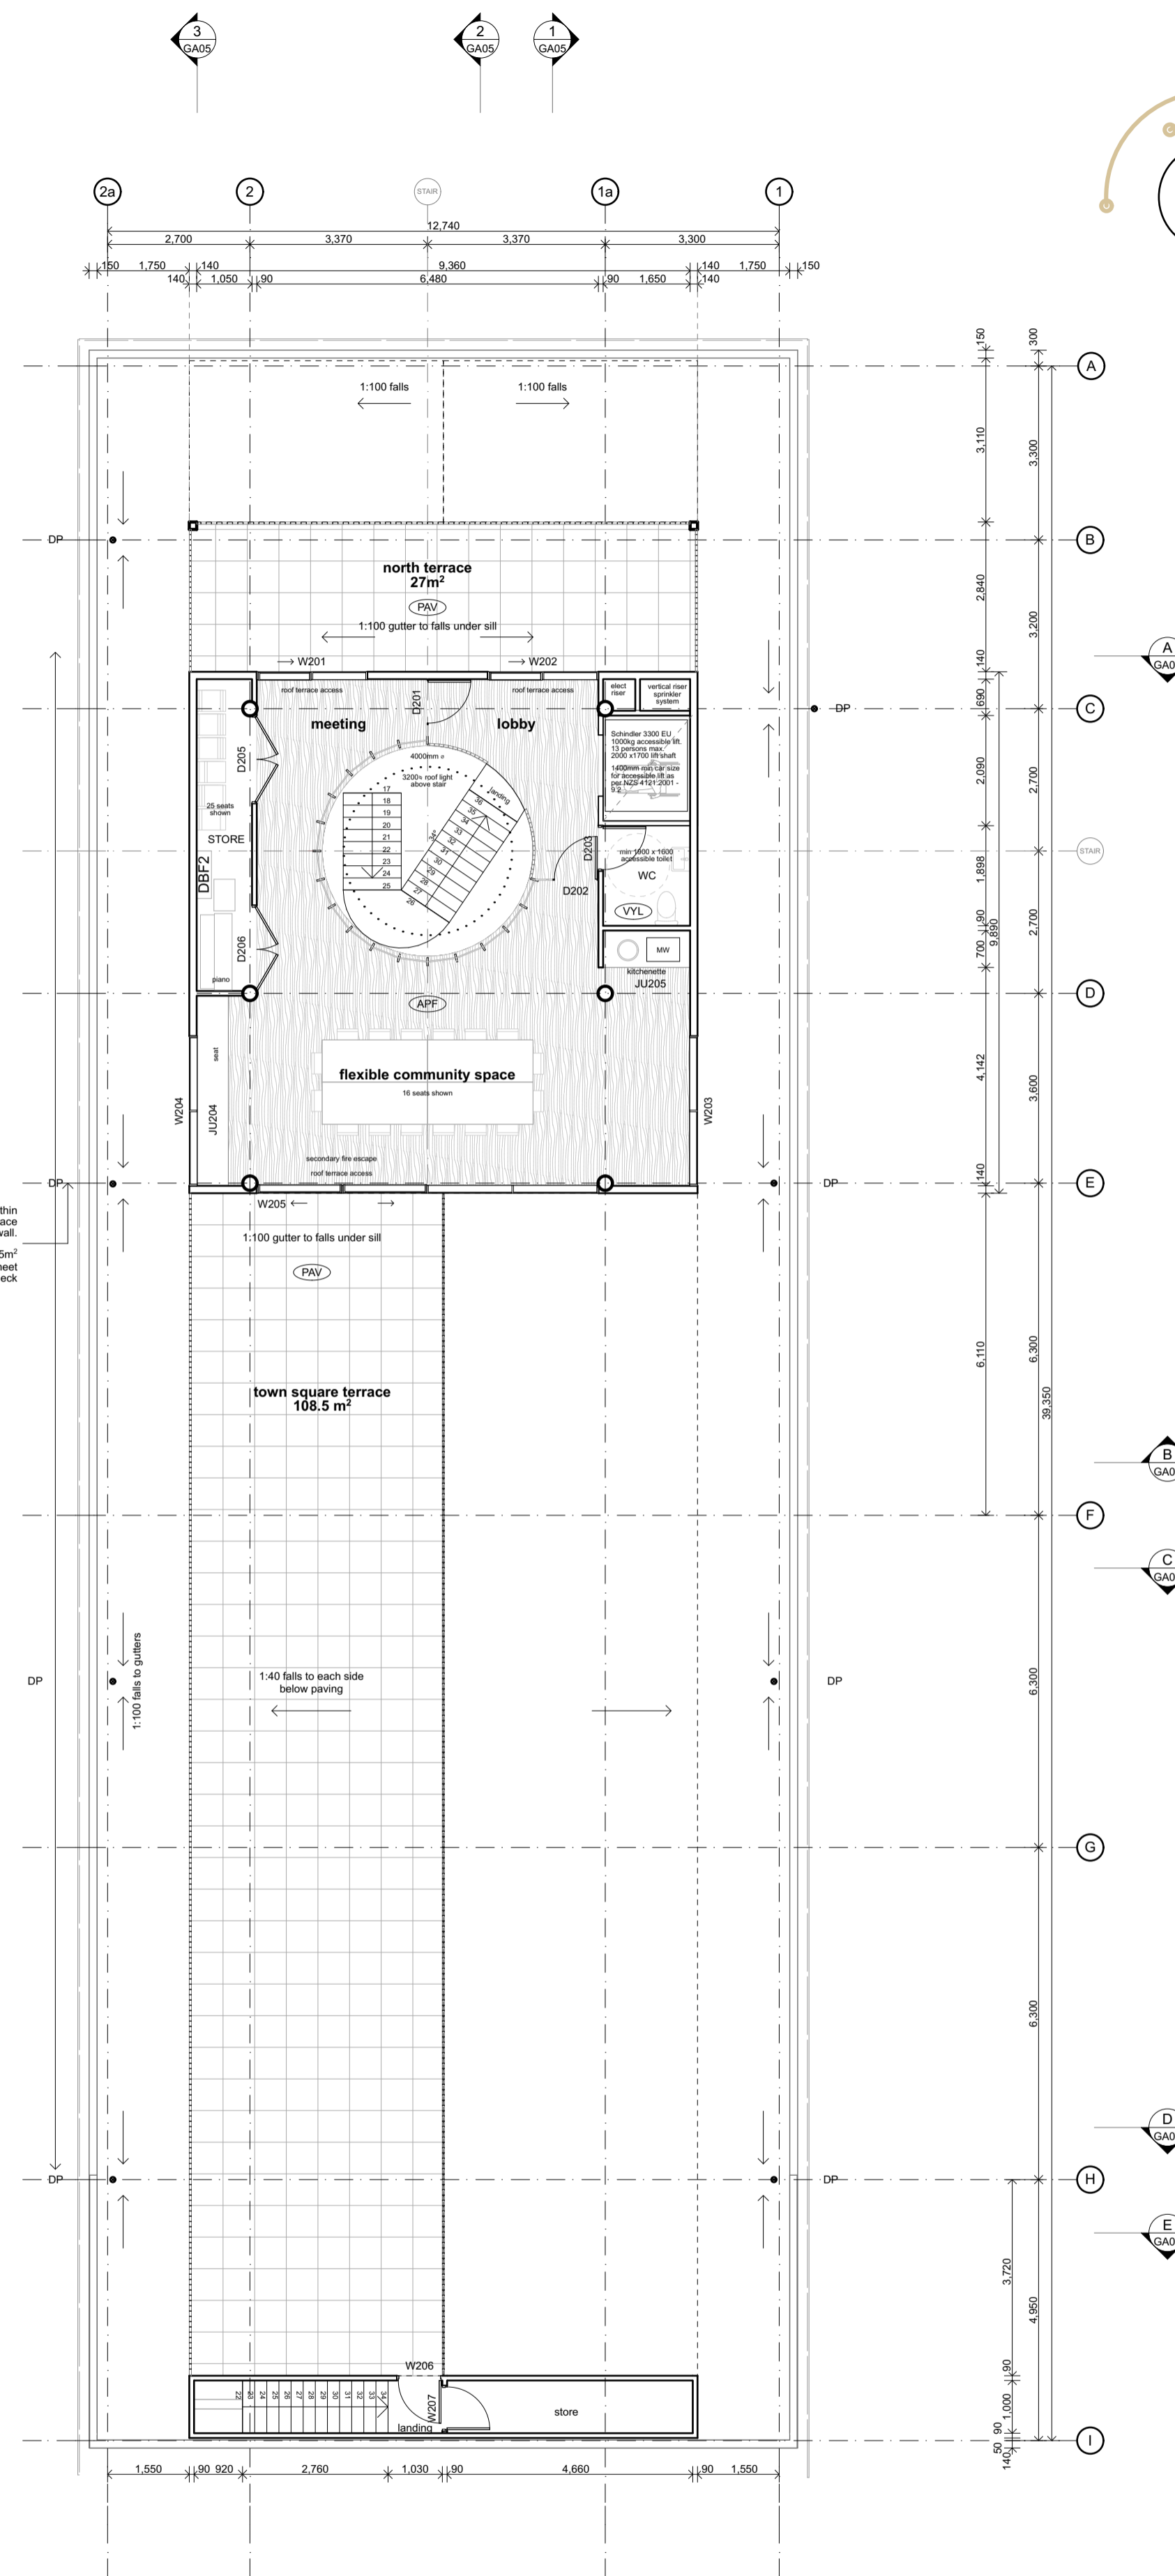

3 2nd Floor Plan - C HUB & ROOF DECK

ENG	SER	AWL	CLT	REVISION	DATE	PURPOSE
				02/03/2017	DD VM Issue	
				08/12/2016	DD Issue	
				22/08/2016	Rev1	
				28/07/2016	PD Issue	

ARCHITECTURE WORKSHOP

Architecture Workshop Ltd
P.O. Box 9572 Wellington New Zealand
Tel (04) 473 4438 Fax (04) 473 9572
email@archwksp.co.nz

Copyright of this drawing remains vested with
Architecture Workshop Ltd
Contractor to check carefully all dimensions
on site

Floor Plans
Scale 1:100 at A1
3/03/17
GA02

A1 ORIGINAL

Bulls Community Centre for RDC