




2 REAR VIEW

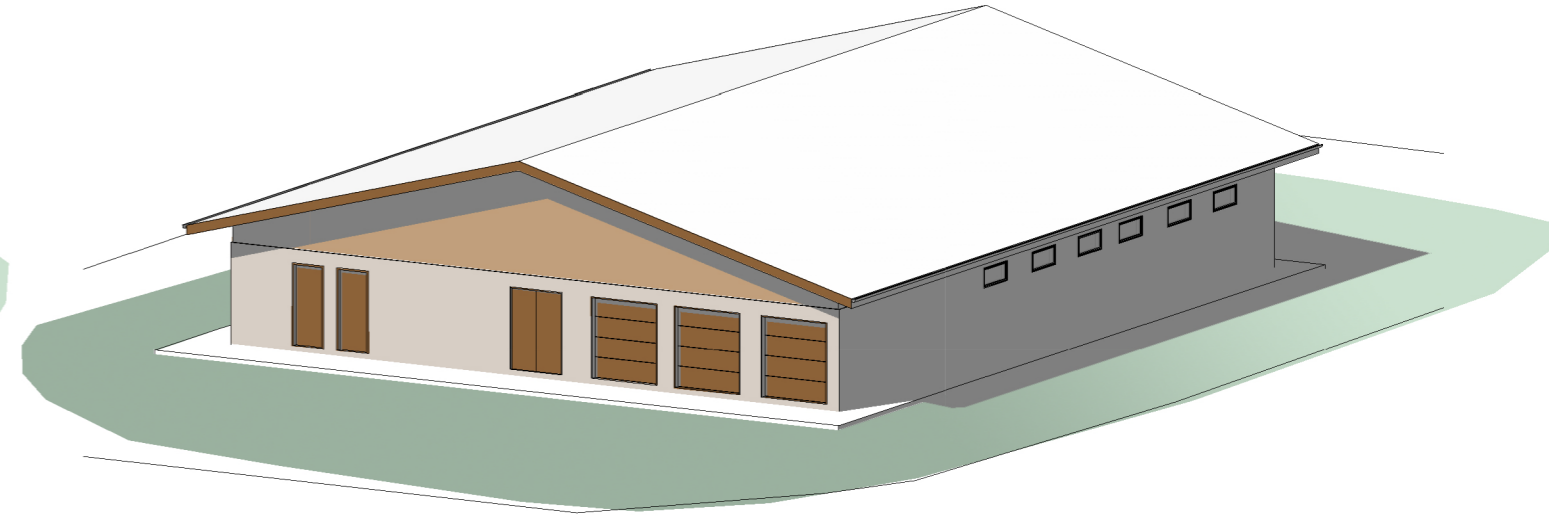


1 FIELD VIEW

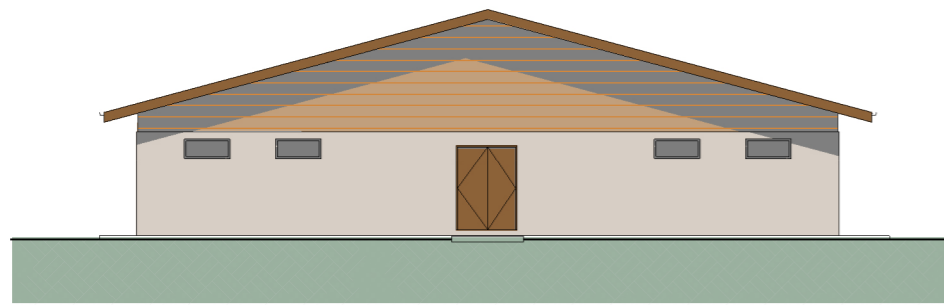


4 REAR ELEVATION
SK01 1 : 200

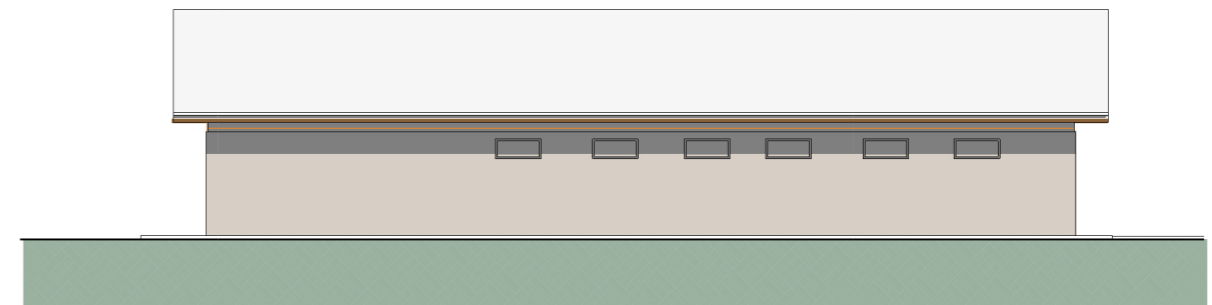

6 SIDE ELEVATION
1 : 200

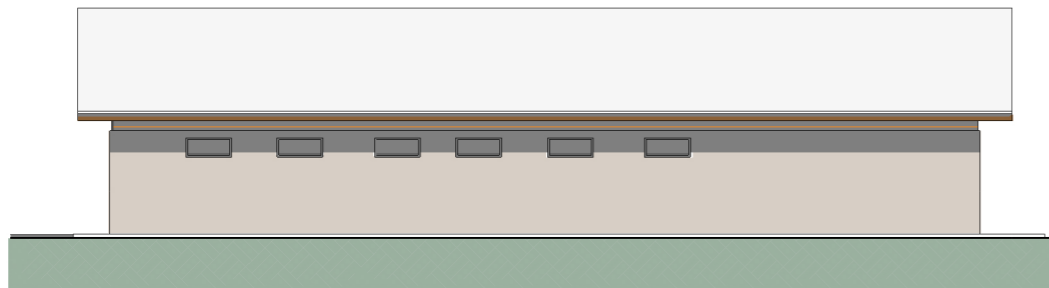

5 SIDE ELEVATION
1 : 200

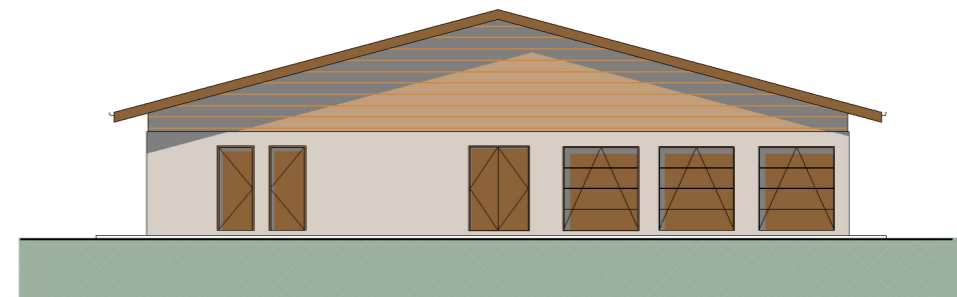

3 FIELD ELVATION
1 : 200

EXTERNAL VIEWS

DRAFT

Scale: 1 : 200

@ A3


 4 Dunsinane place, MARTON, 4710 New Zealand Tel (04) 327 5589 Mob (021) 709 453
 Memorial Park Amenities
 Client RDC Job No.156
 Date Sheet SK02 Rev