


# Higgins - Milling Works Day 2 - Pukepapa Road Intersection Closure



**APPROVED**  
 CAR E392288  
 Martin Skinner  
 STMS Number #19  
 Rangitikei District Council  
*Martin Skinner*  
 22 November 2016

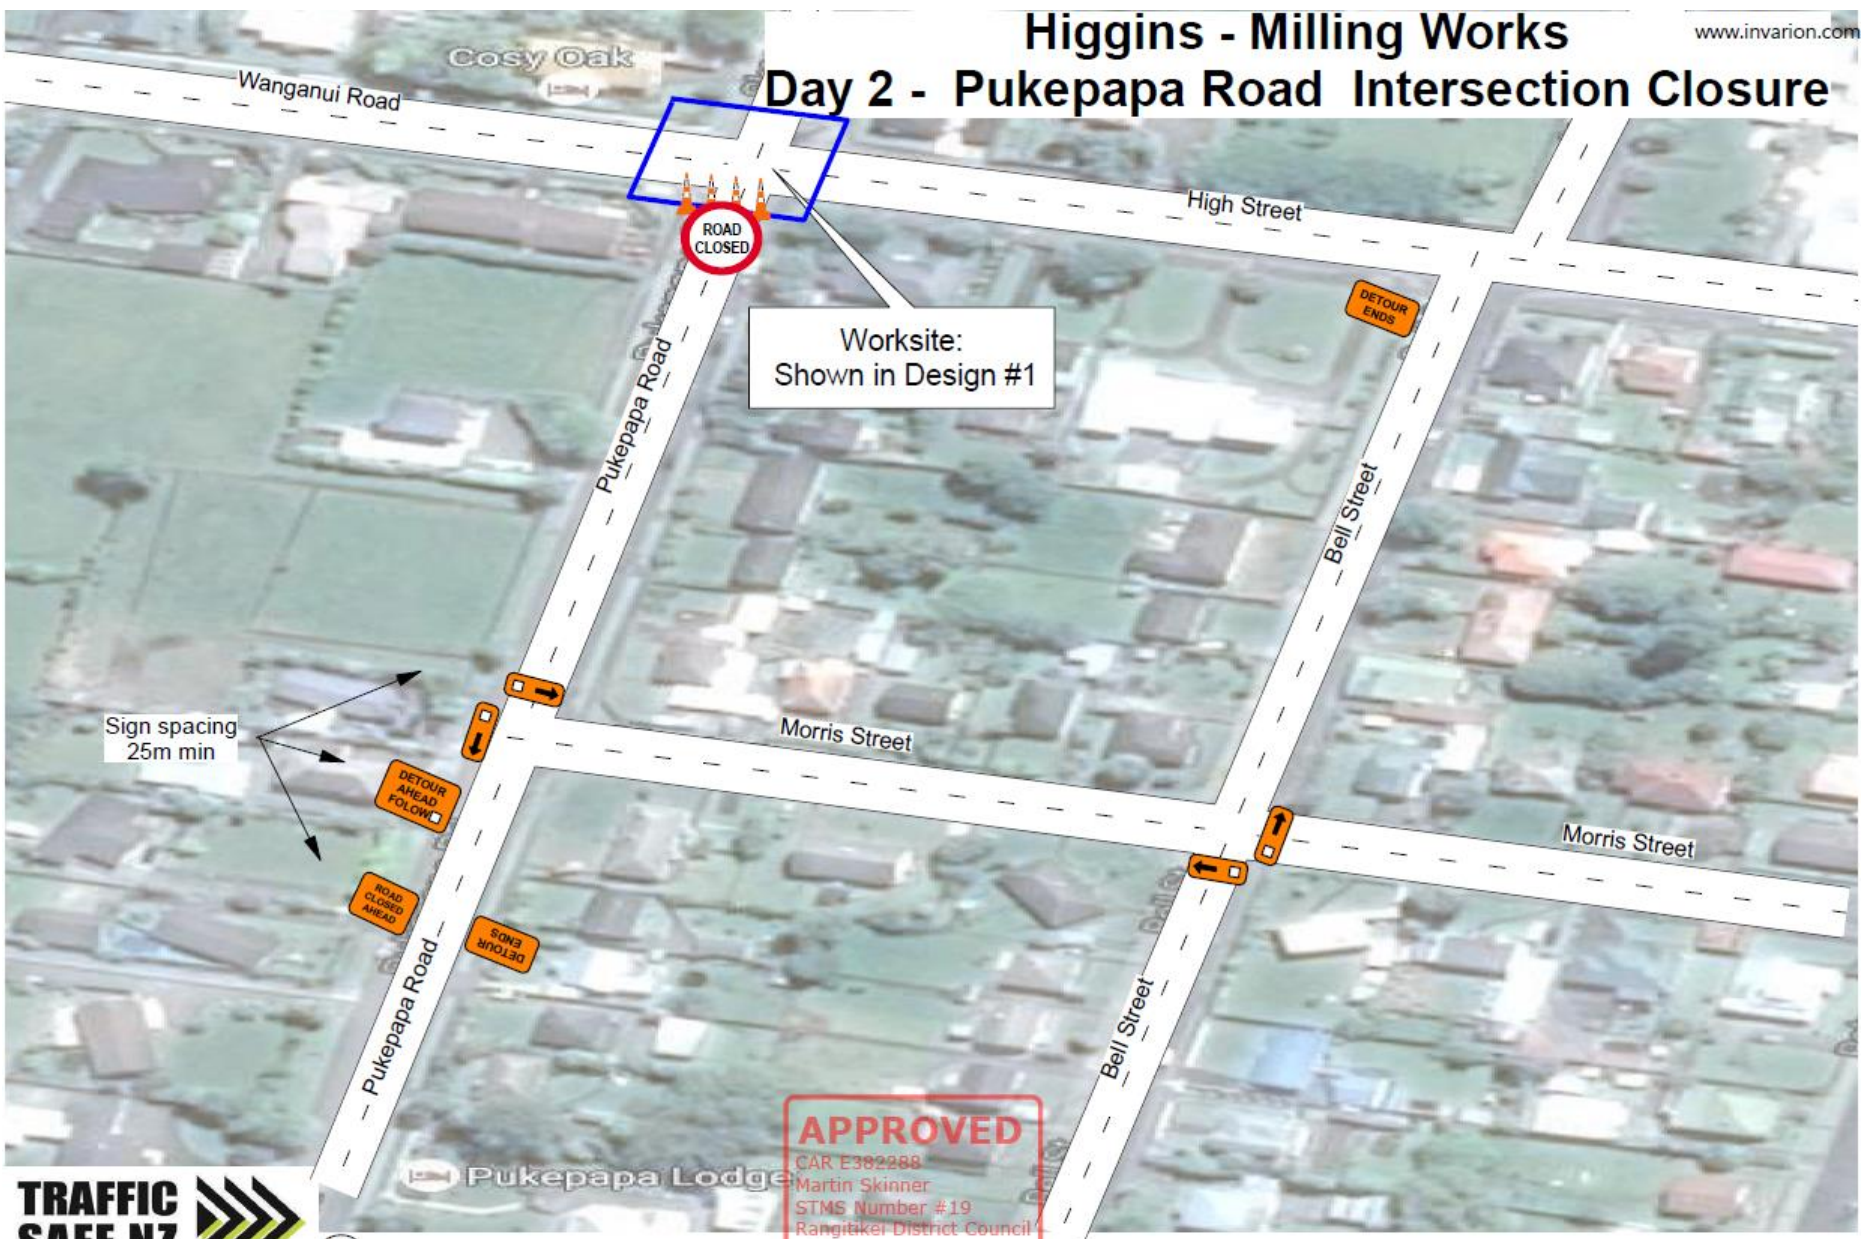

RD s/Wairford, NORTHLAND 0976  
 EMAIL: can@trafficsafe.co.nz  
 Ph 060s TRAFFIC

© Copyright 2010 Traffic Safe NZ Limited


This design is the property of Traffic Safe NZ Limited and is not to be used without written permission of Traffic Safe NZ Limited

DESIGN NUMBER: D3: Detour Route Day 2  
 Not to scale

# Higgins - Milling Works

## Day 1 - Skerman Road Intersection Closure

### Detour Route

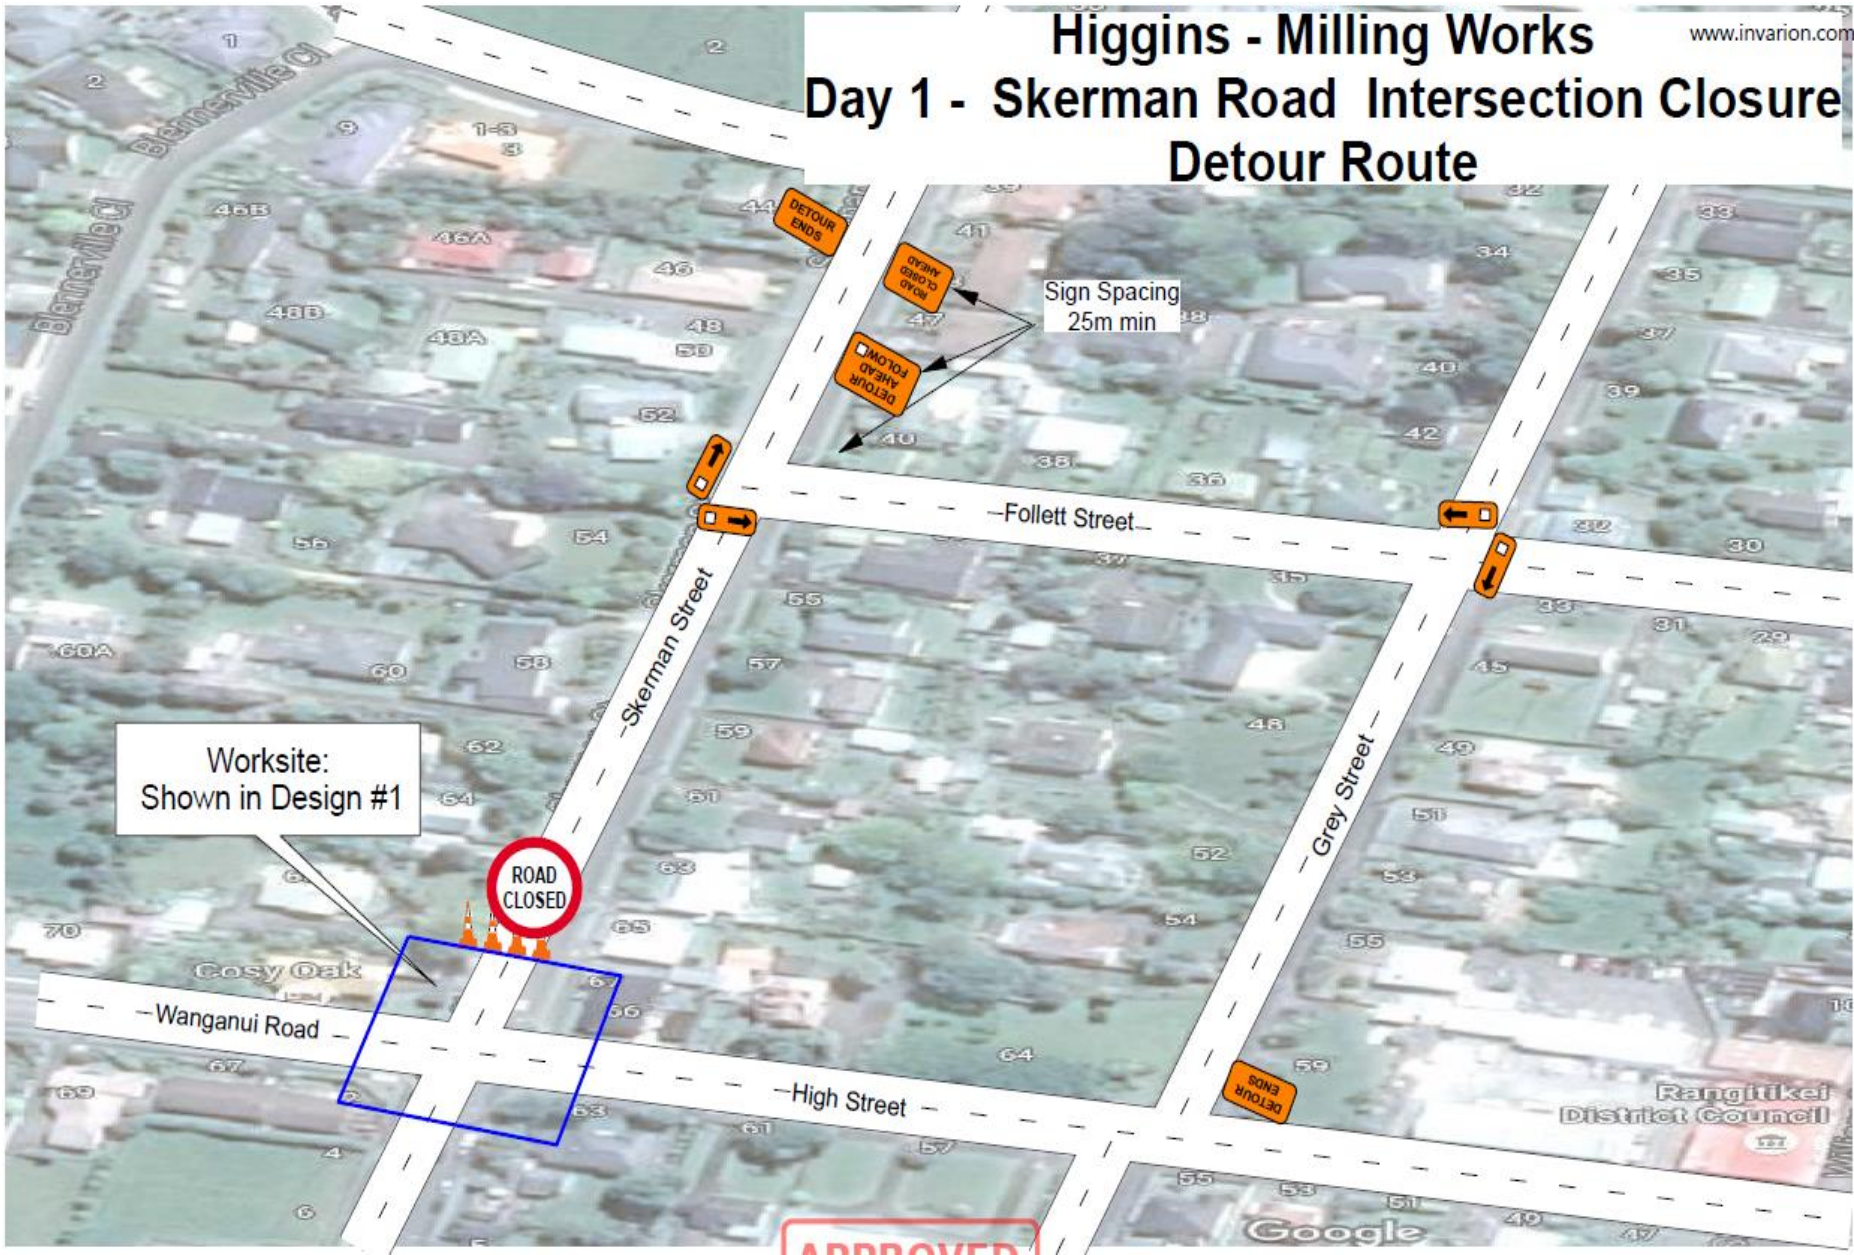

Worksite:  
Shown in Design #1

ROAD  
CLOSED

Sign Spacing  
25m min

APPROVED

